



1:10

B

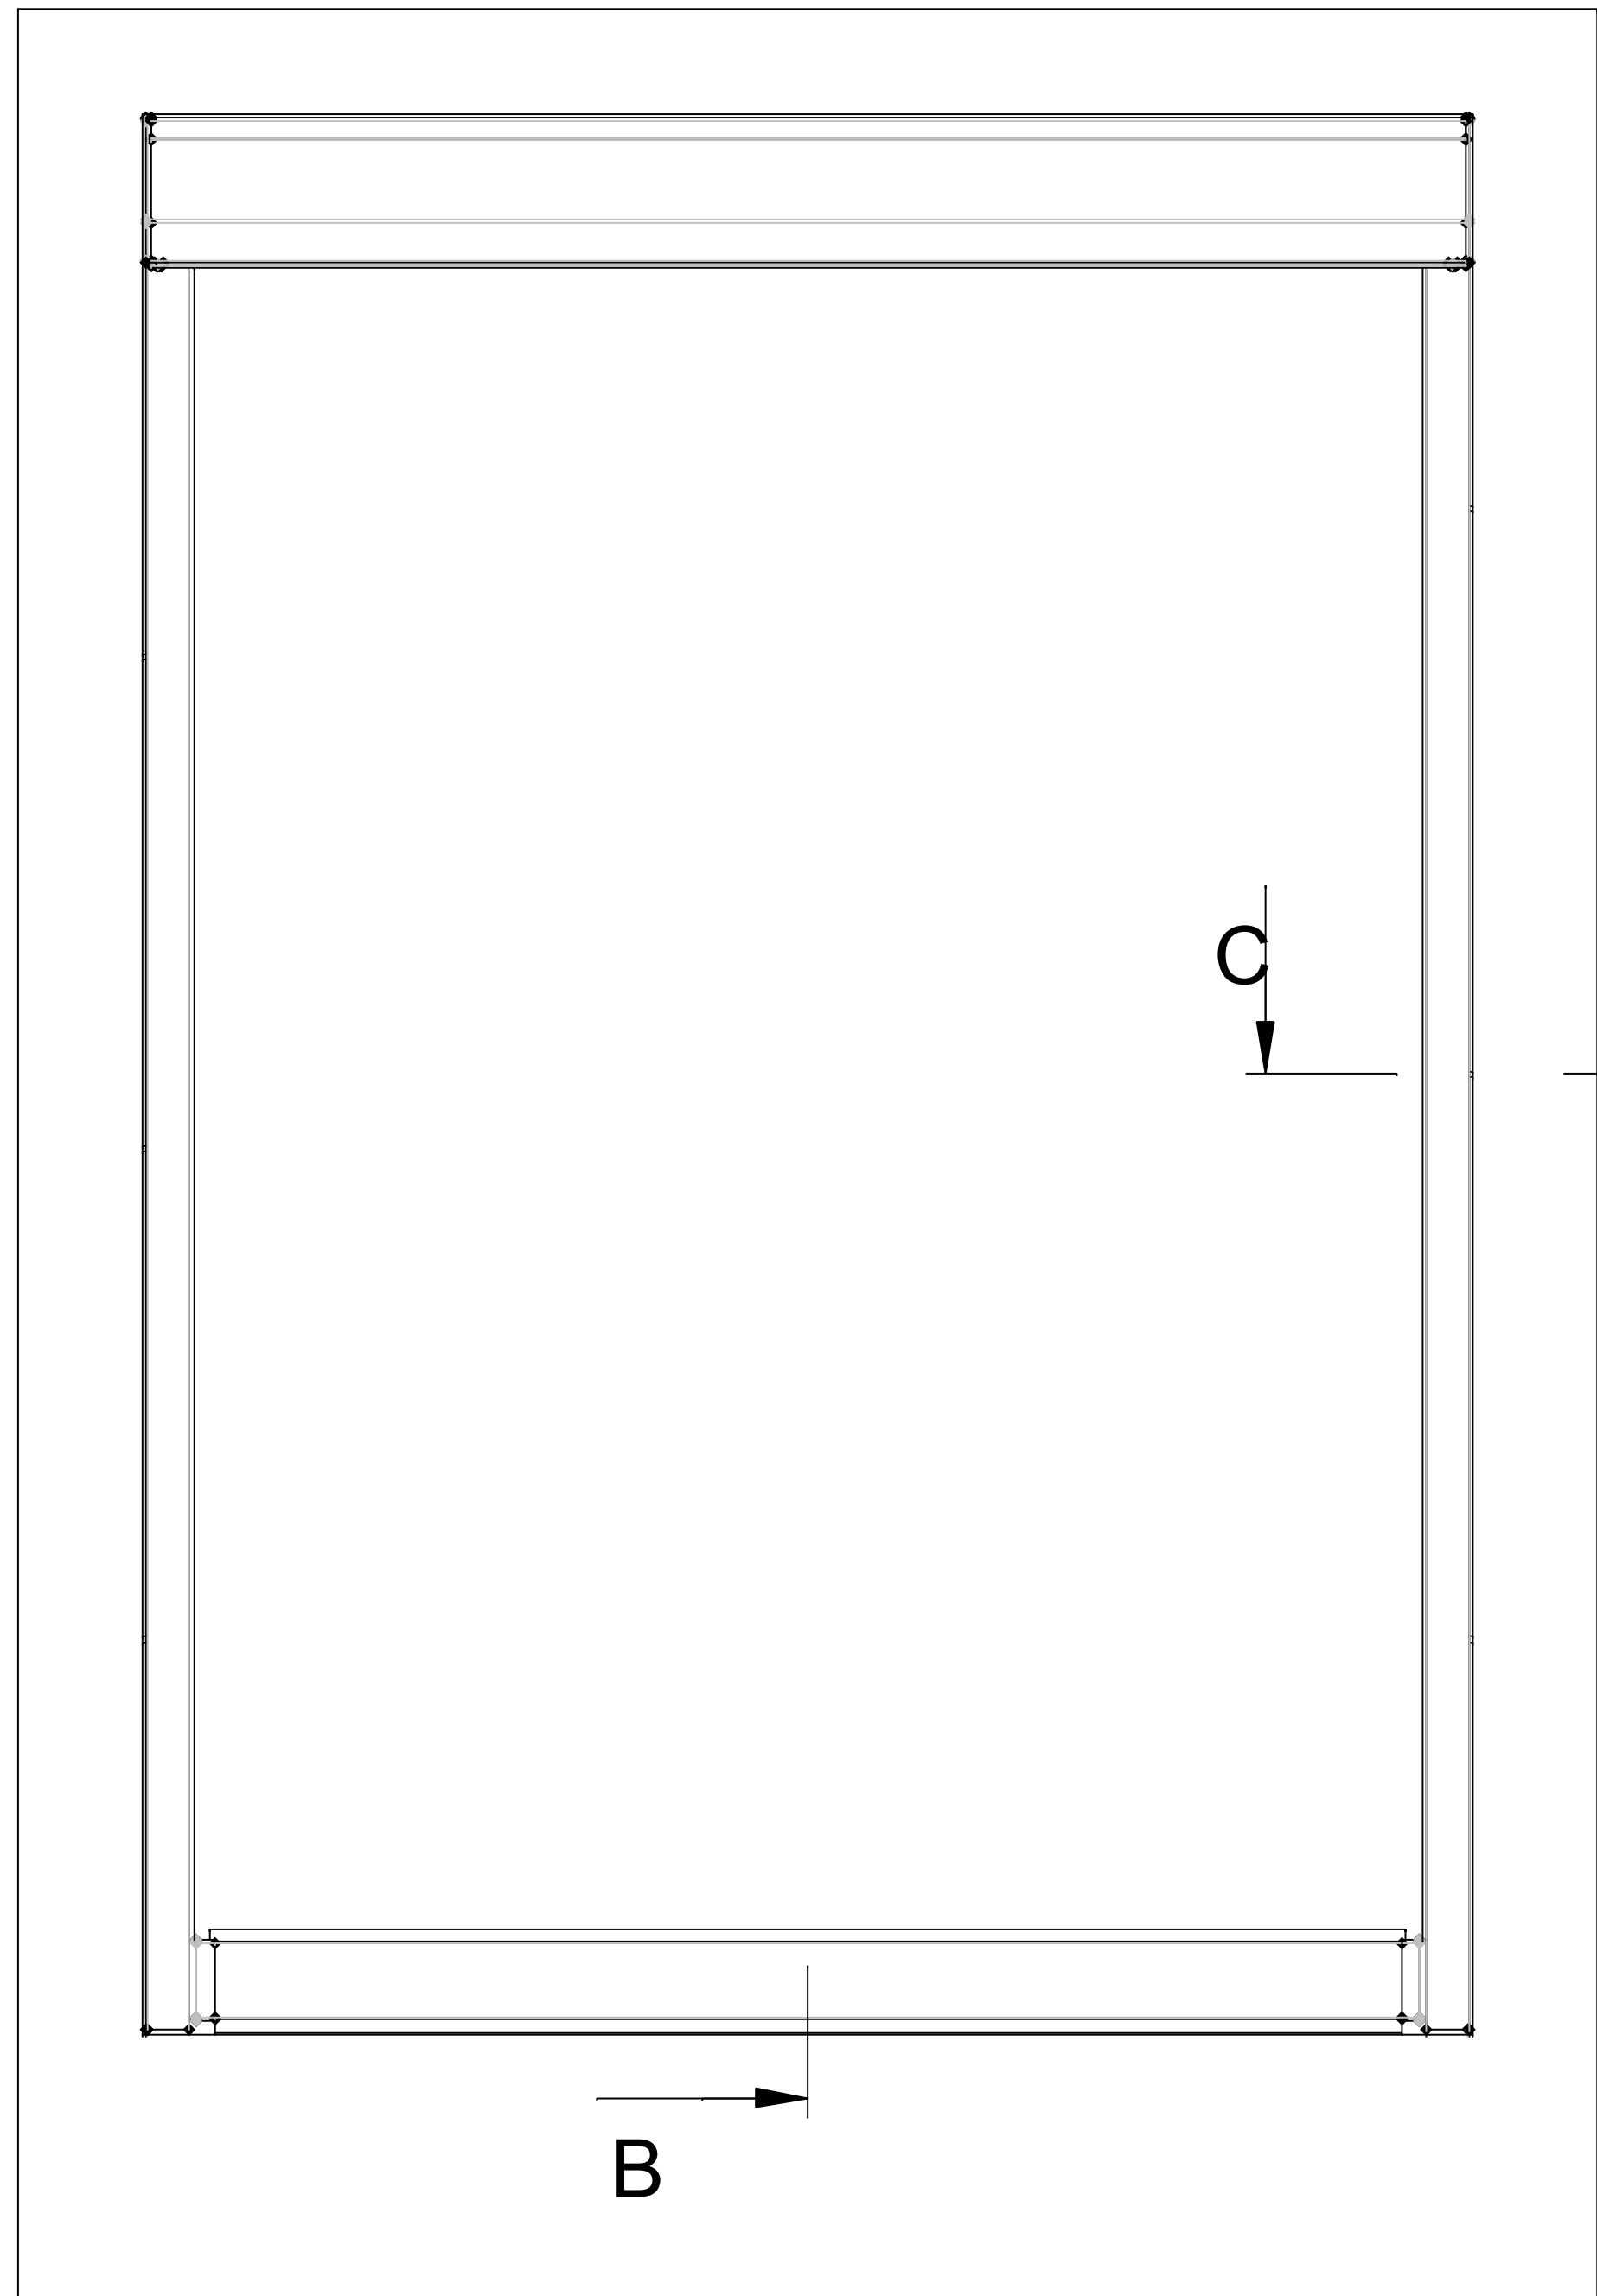

B-B (1:4)

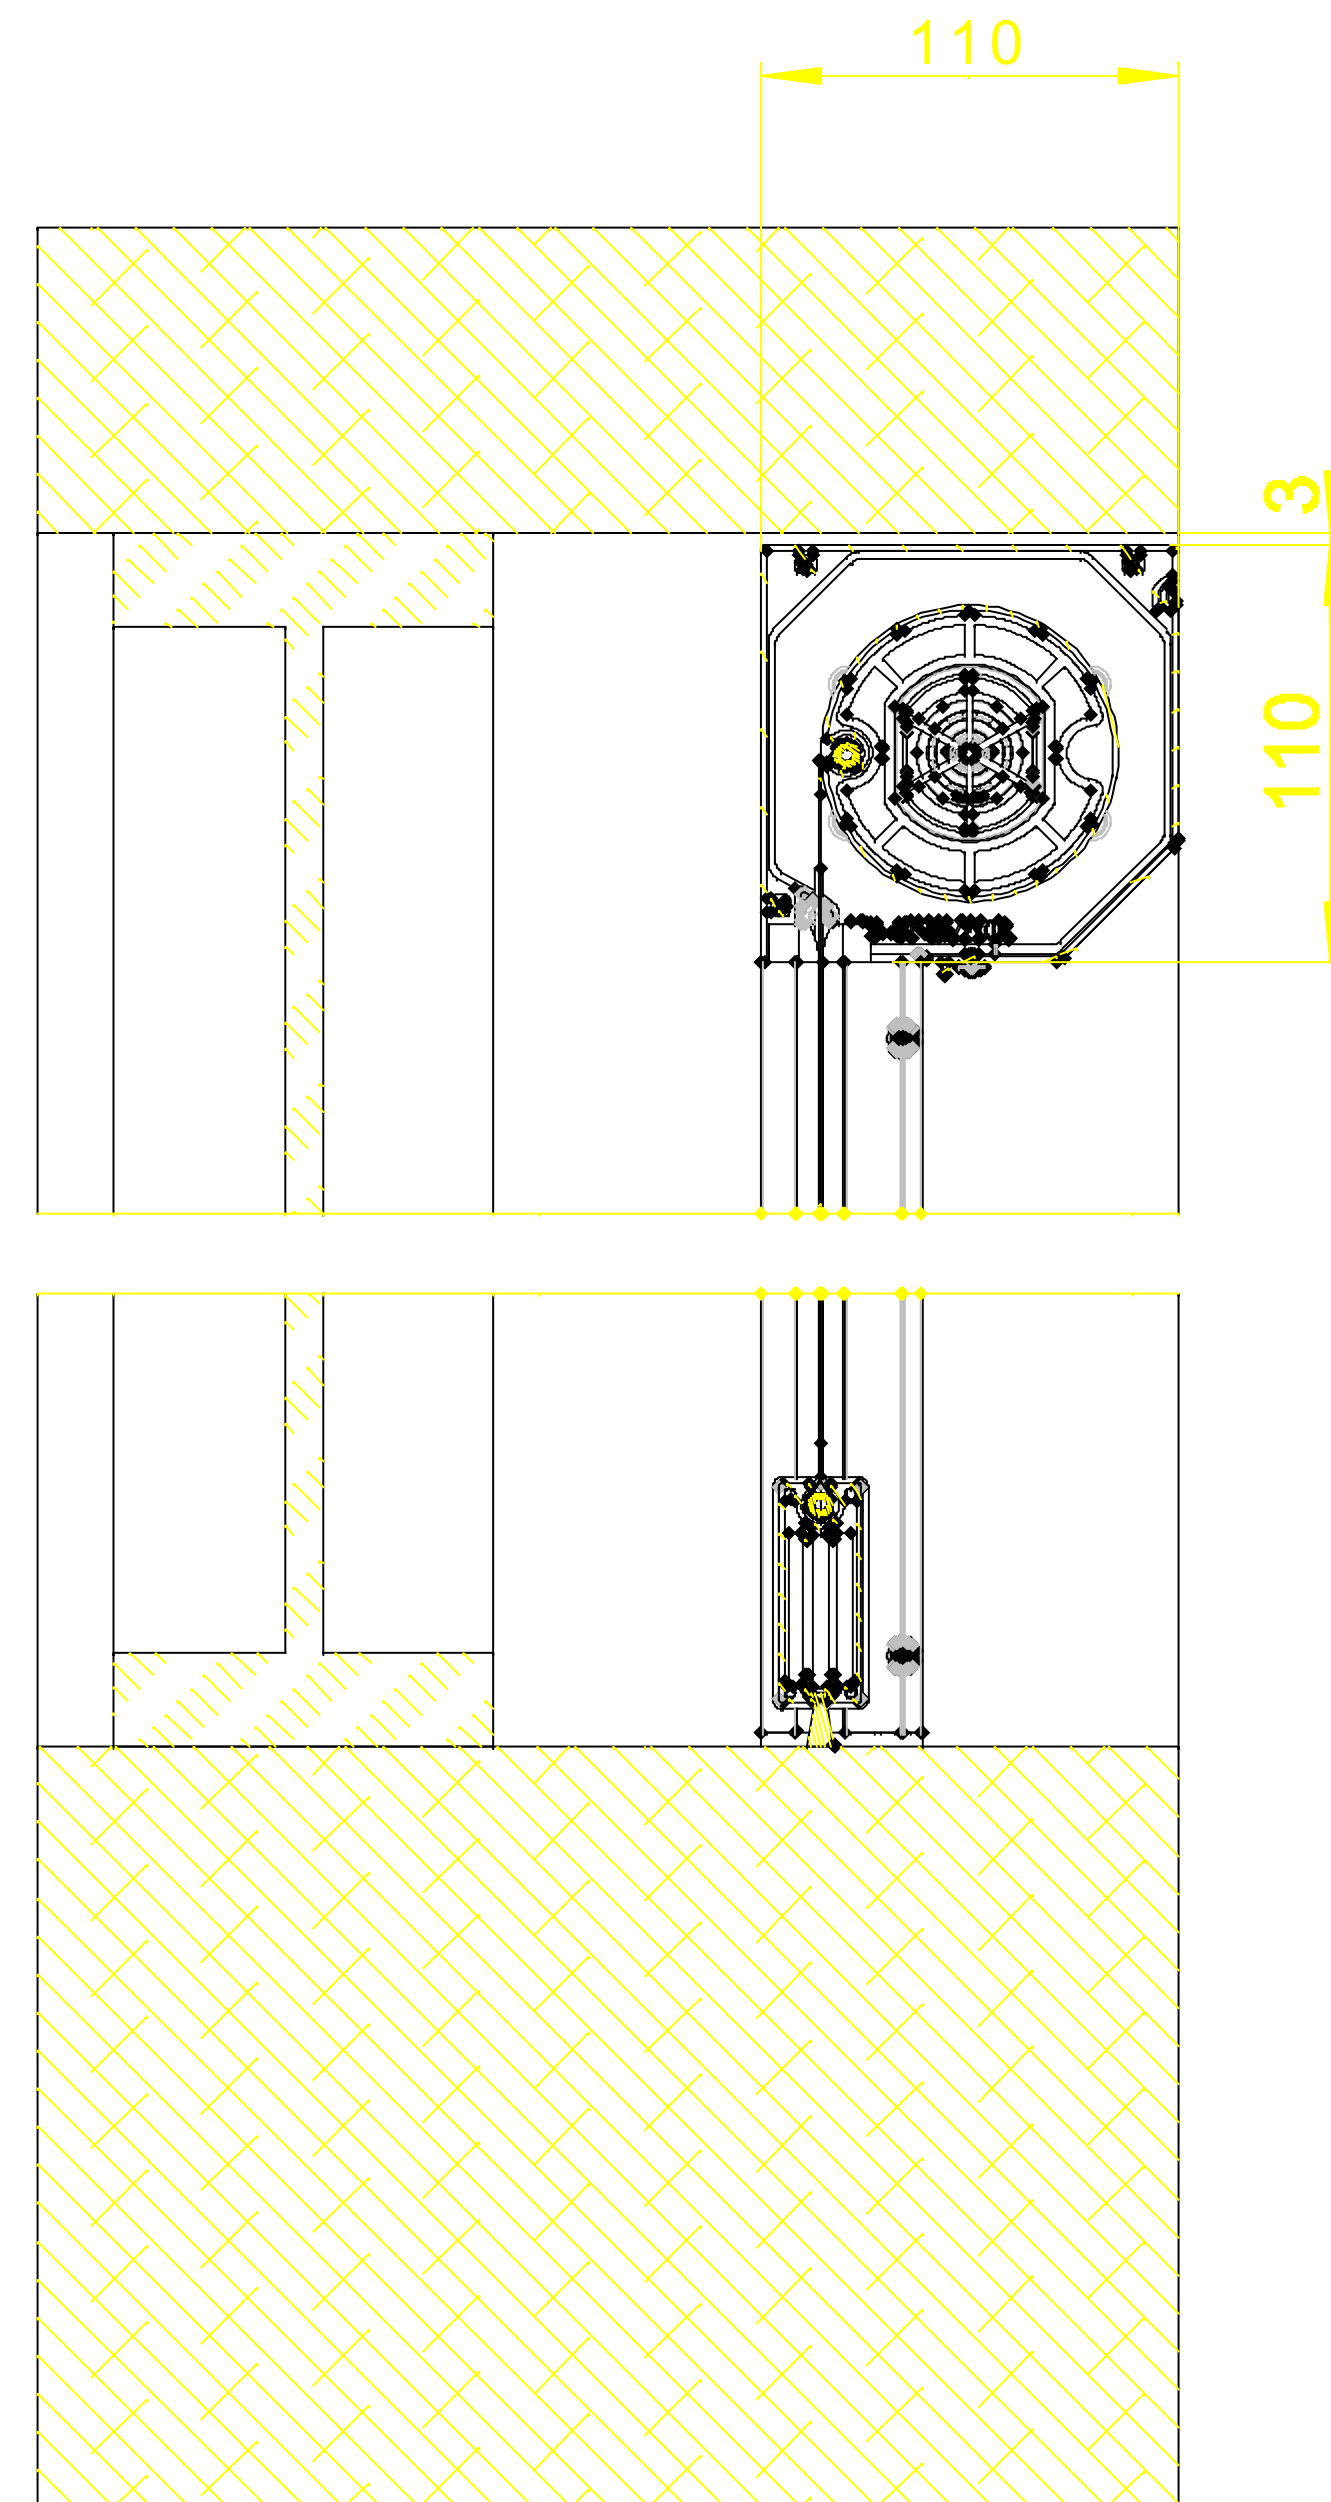

C-C (1:4)

